



1 FRONT ELEVATION
SCALE: 3/16" = 1'-0"

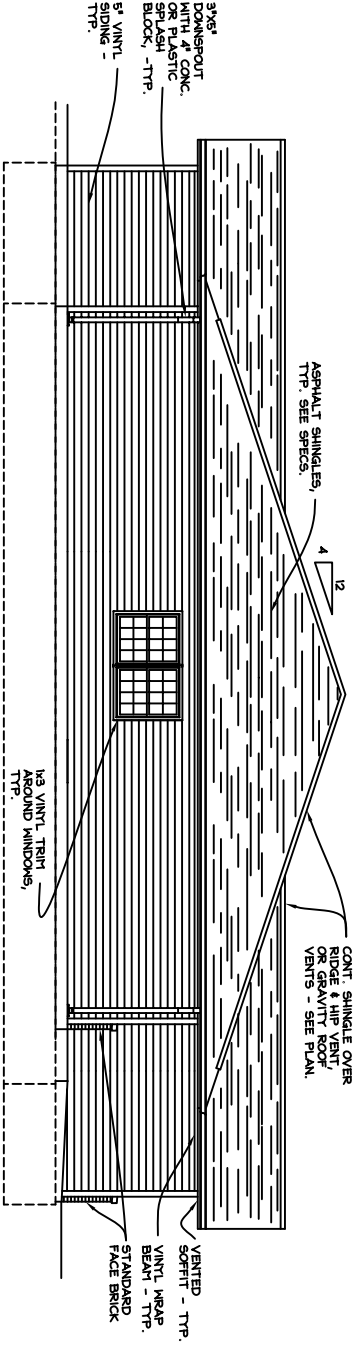

2 SIDE ELEVATION (SAME ON OTHER SIDE)
SCALE: 3/16" = 1'-0"

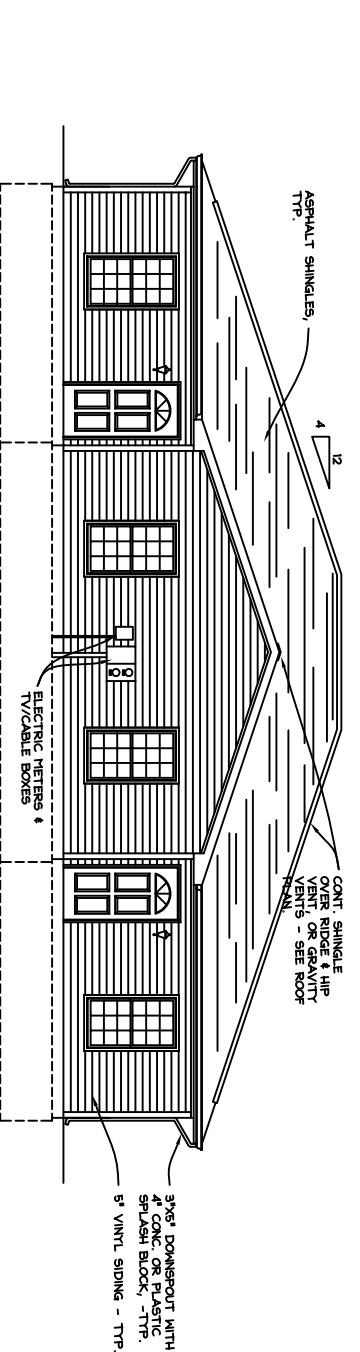

3 REAR ELEVATION
SCALE: 3/16" = 1'-0"

SUNRISE RIDGE TOWN HOMES L.L.C.
ANTHONY, KANSAS

Tim C. Schaller
Architect
P.O. Box 197 Larned, Kansas 67550
620-285-2950 Fax 620-285-2940

The Drawings, Specifications and other documents prepared by the Architect for this project are instruments of the architect's service for use only with respect to this project. The architect shall be deemed the author of these documents and shall retain all common law statutory and other reserved rights, including the copyright. Any unauthorized use, in whole or in part, of these documents is prohibited.

| | |
|-------------|--|
| DESIGN | |
| CHECKED | |
| DRAWN | |
| DATE | |
| SCALE | |
| ROOM NO. | |
| SHEET | |
| A-DB | |
| 36 | |